


PLAN CADASTRAL

Scara 1: 1000

1 cm pe plan = 10 m pe teren

UAT: Iclod
Judetul Cluj


Sector cadastral: 73
Plansa 1

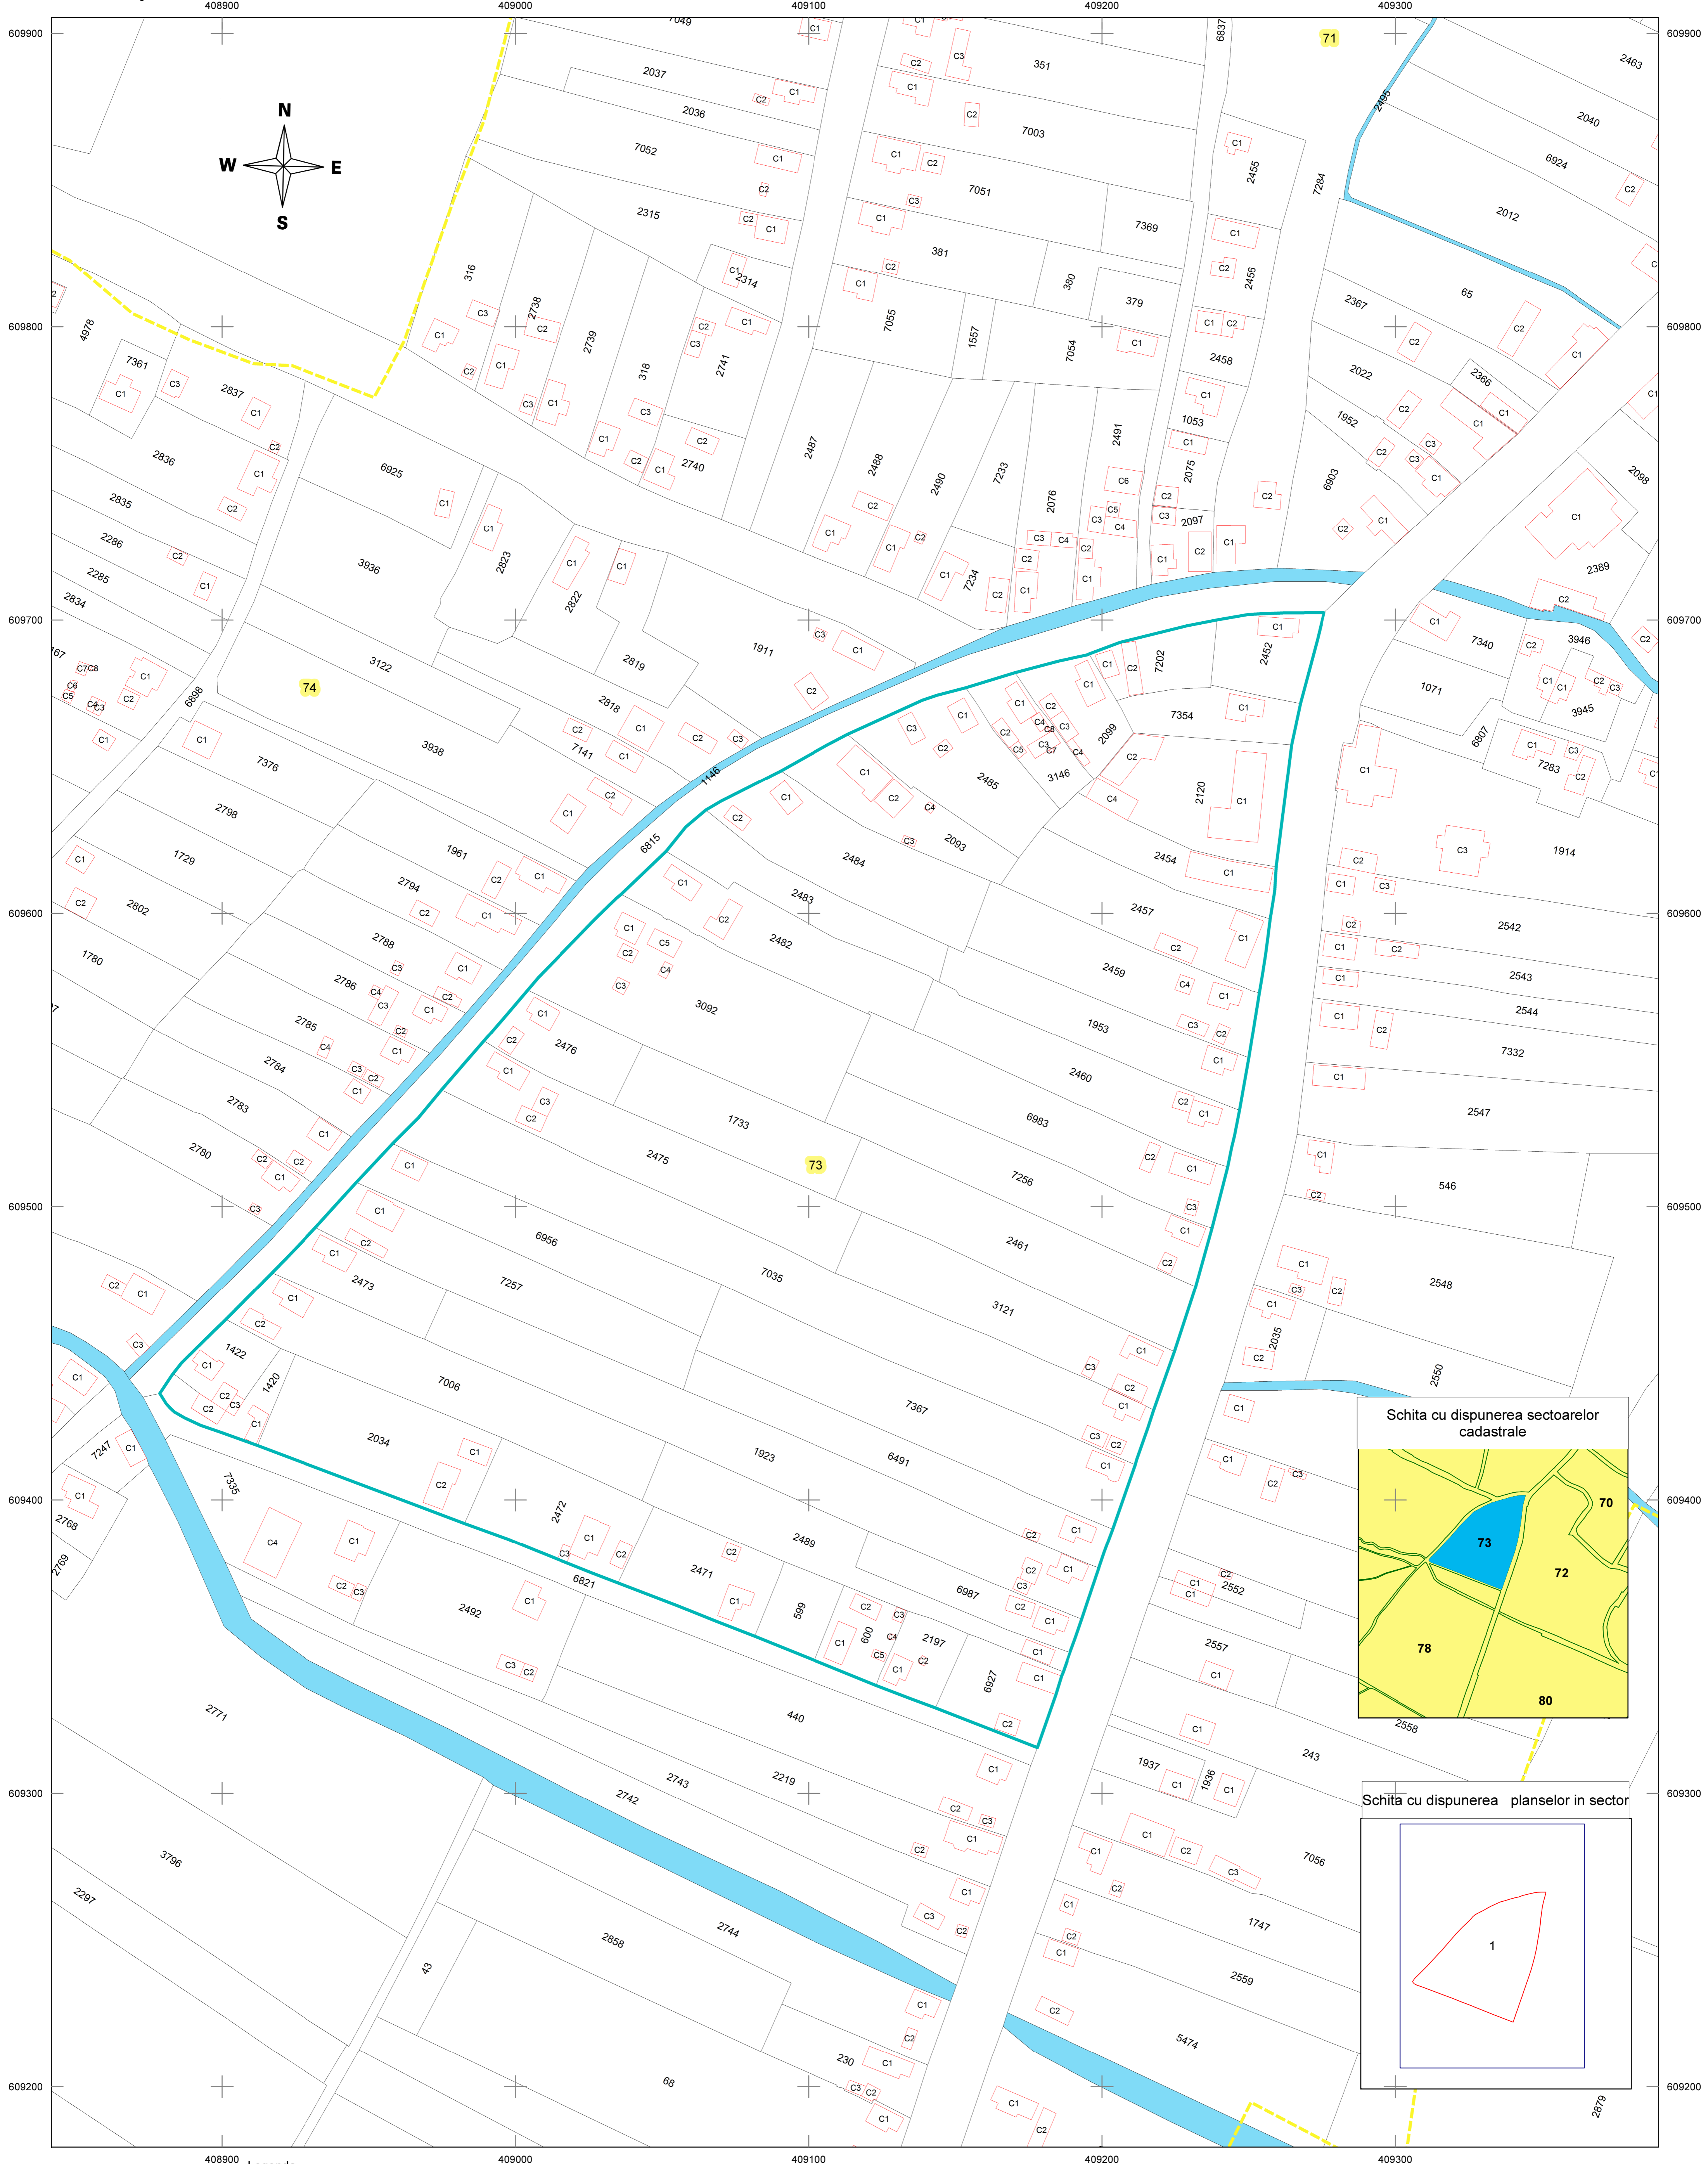


Legenda

- | | | | |
|--|--------------------|--|---------------|
| | NR_SectorCadastral | | Imobile |
| | NR_cadastral | | Hidrografie |
| | NR_constructie | | Cai ferate |
| | Sector cadastral | | Plansa sector |
| | Limita intravilan | | Limita UAT |
| | Constructii | | |

Schita cu dispunerea sectoarelor cadastrale

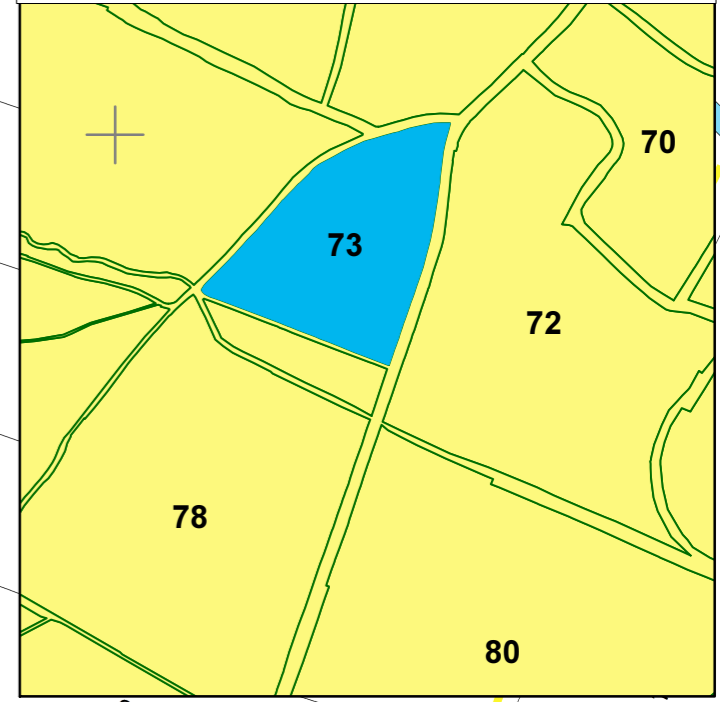

Schita cu dispunerea planselor in sector

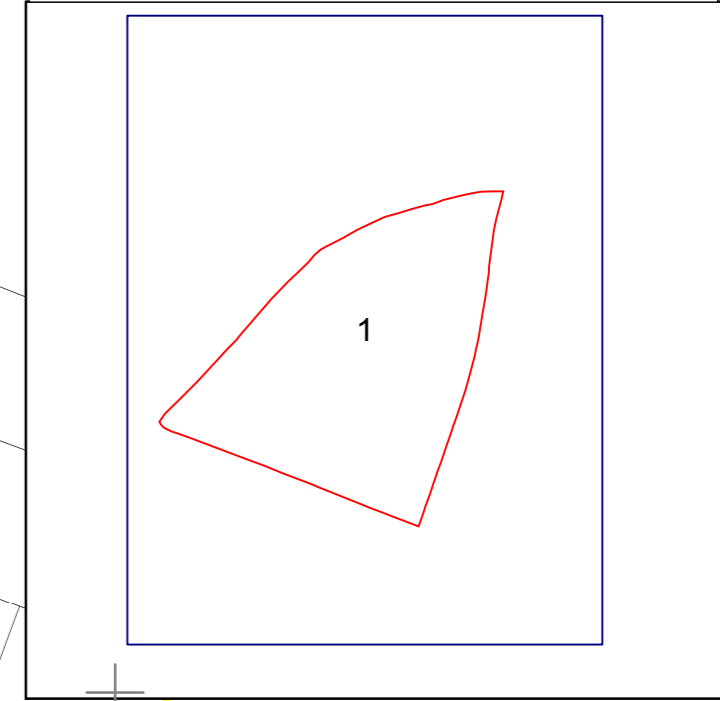

RAMBOLL
Certificat de autorizare Clasa I
Seria RO-B-J Nr. 0631
SC RAMBOLL SOUTH EAST
EUROPE SRL

SEMSTAT ELECTRONIC
Sebastian Stoica
Autorizatie categoria A, Seria B Nr. 3964