



PLAN CADASTRAL

Scara 1: 2000

1 cm pe plan = 20 m pe teren

UAT: Iclod
Judetul Cluj

Sector cadastral: 48
Plansa 1

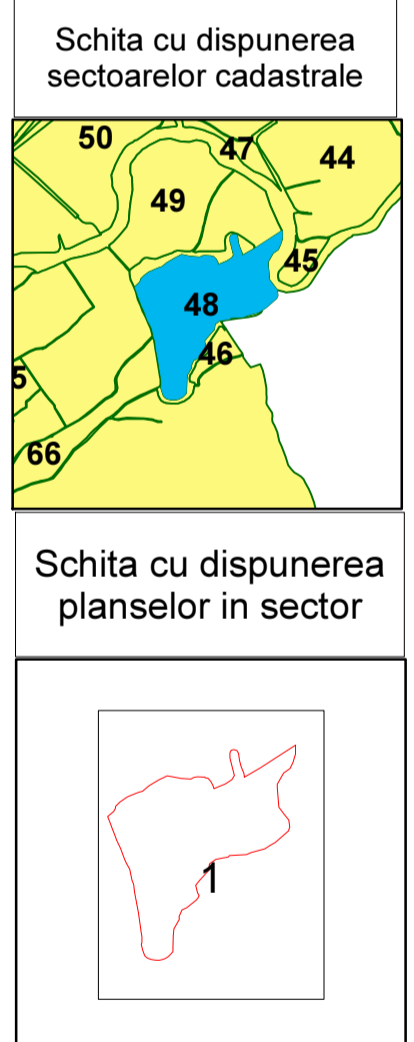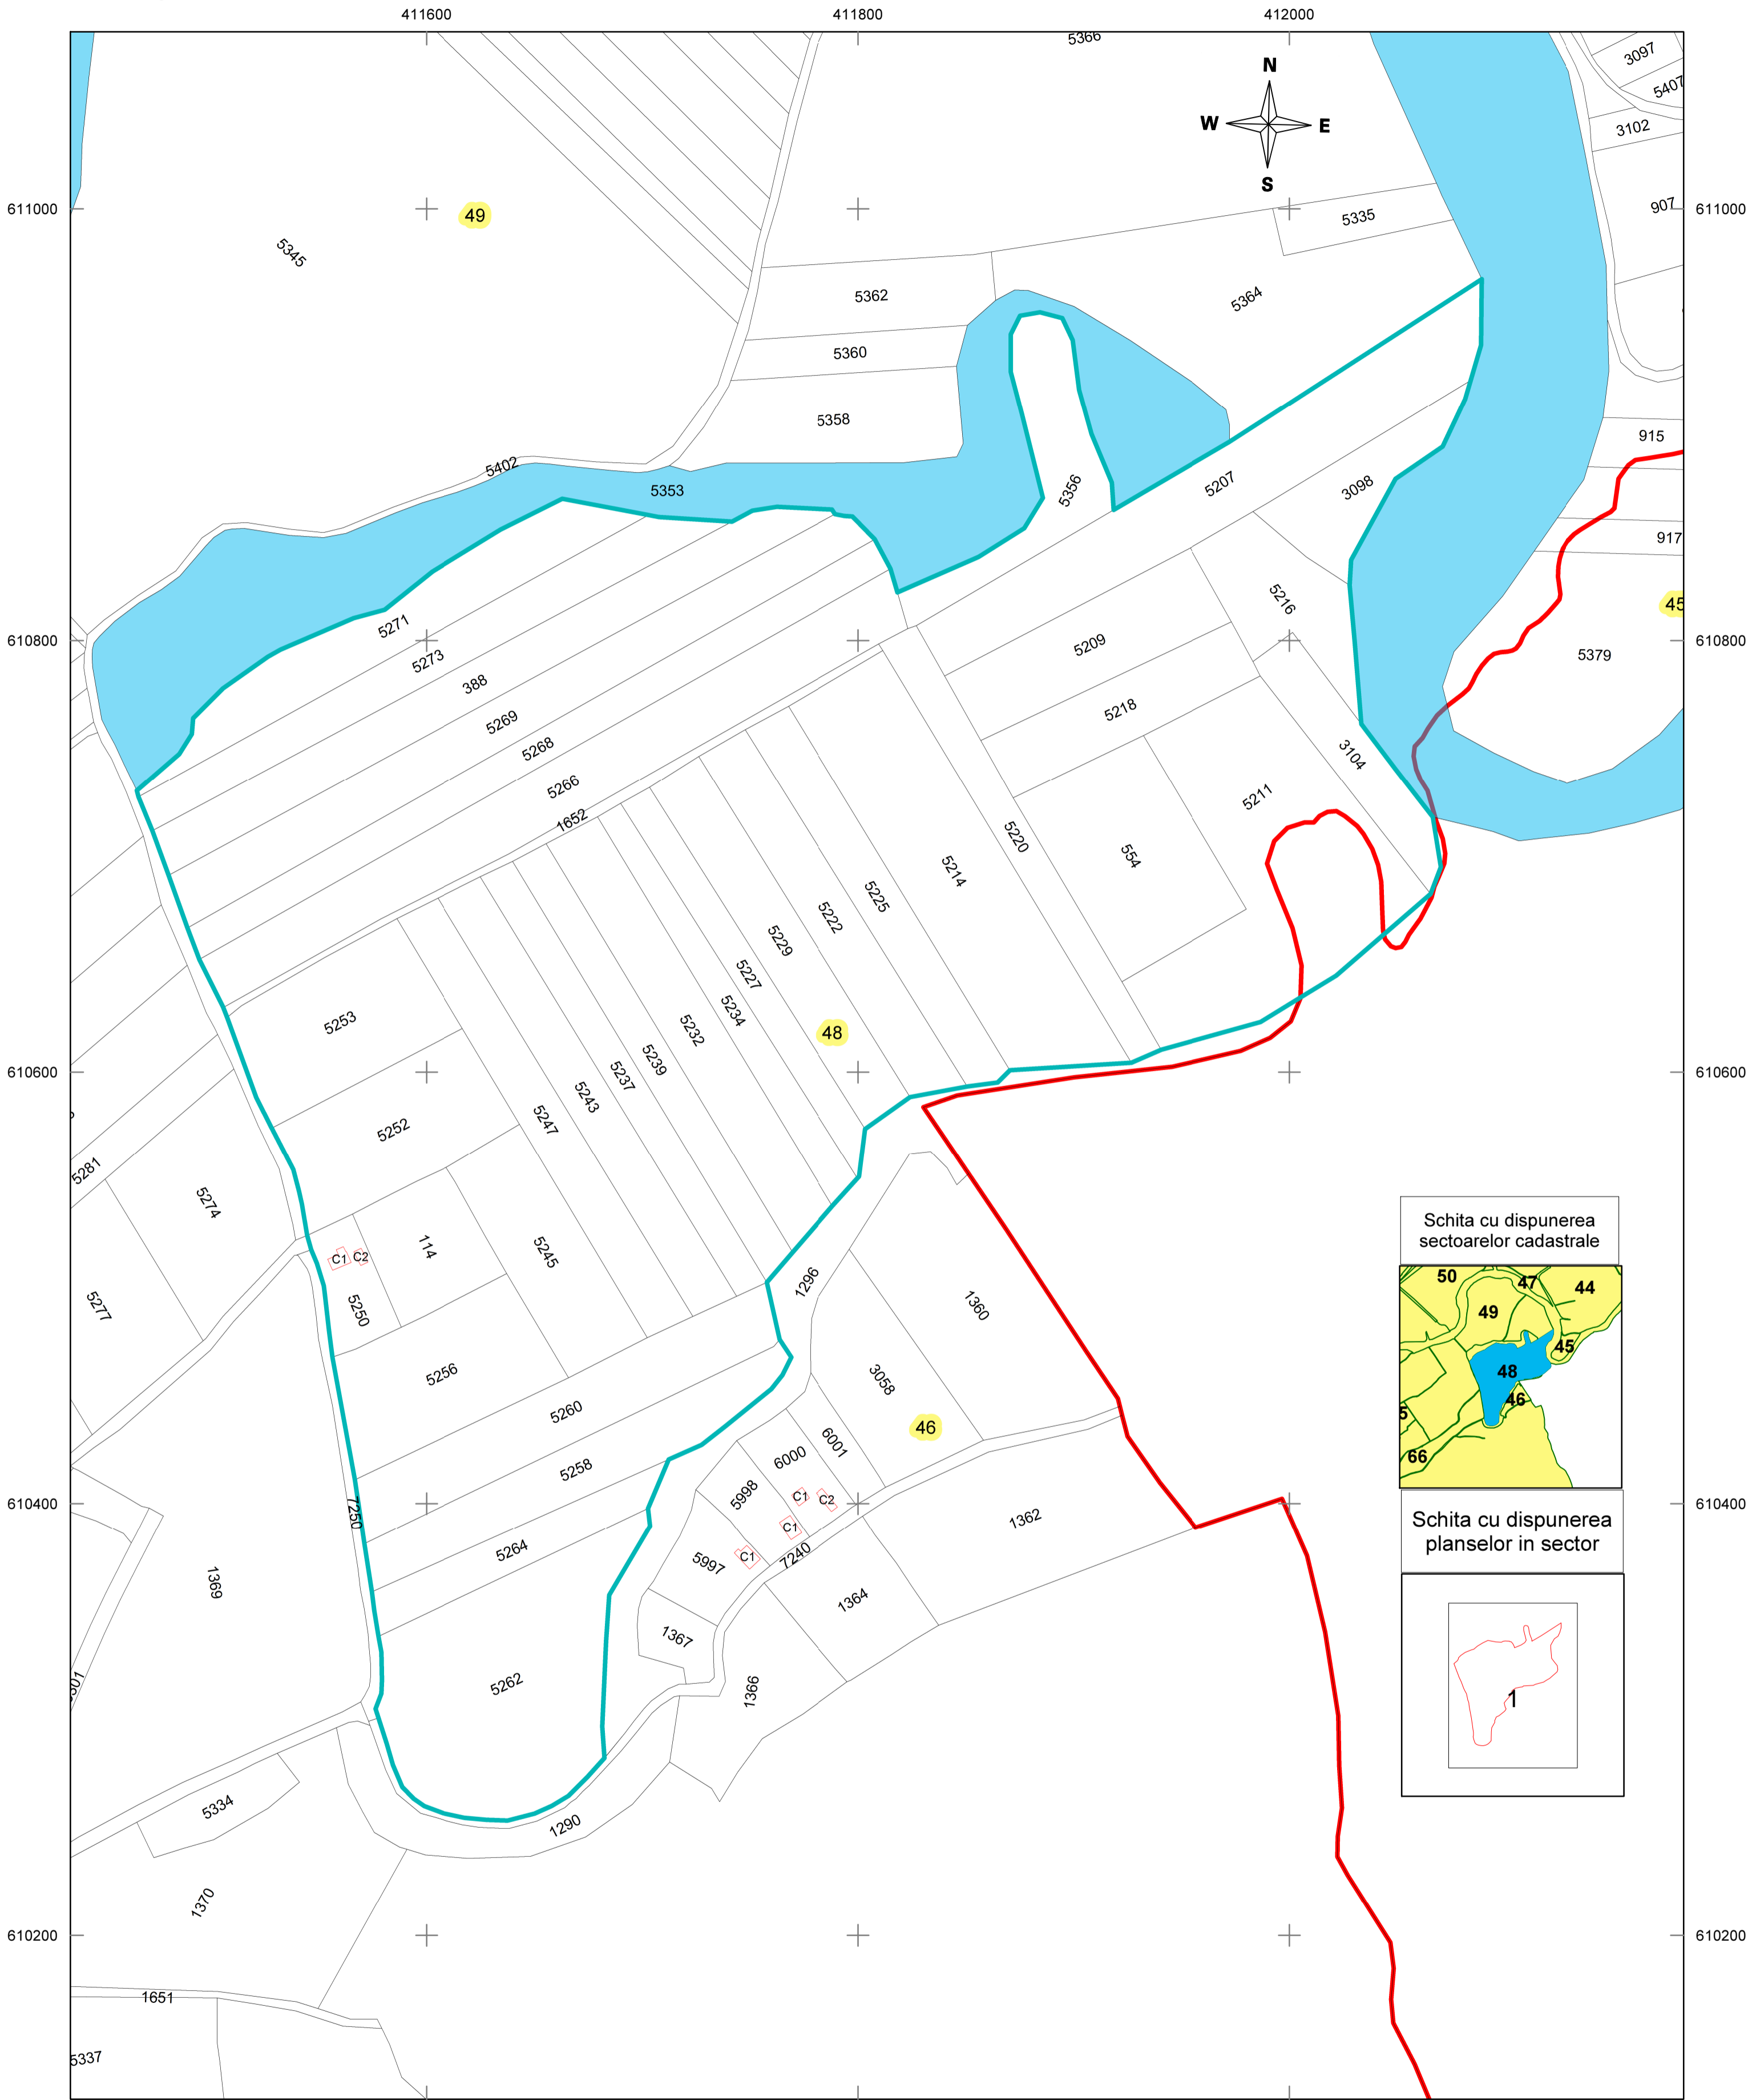

Legenda

- | | | | |
|--|--------------------|--|---------------|
| A | NR_SectorCadastral | | Imobile |
| A | NR_cadastral | | Hidrografie |
| A | NR_constructie | | Cai ferate |
| | Sector cadastral | | Plansa sector |
| | Limita intravilan | | Limita UAT |
| | Constructii | | |

Certificat de autorizare Clasa I
Seria RO-B-J Nr. 0631
SC RAMBOLL SOUTH EAST
EUROPE SRL

SEMNAT ELECTRONIC

Sebastian Stoica
Autorizatie categoria A, Seria B Nr. 3964

Data intocmirii: septembrie 2019
Sistem de proiectie: Stereografic 1970 **Copie spre publicare**